



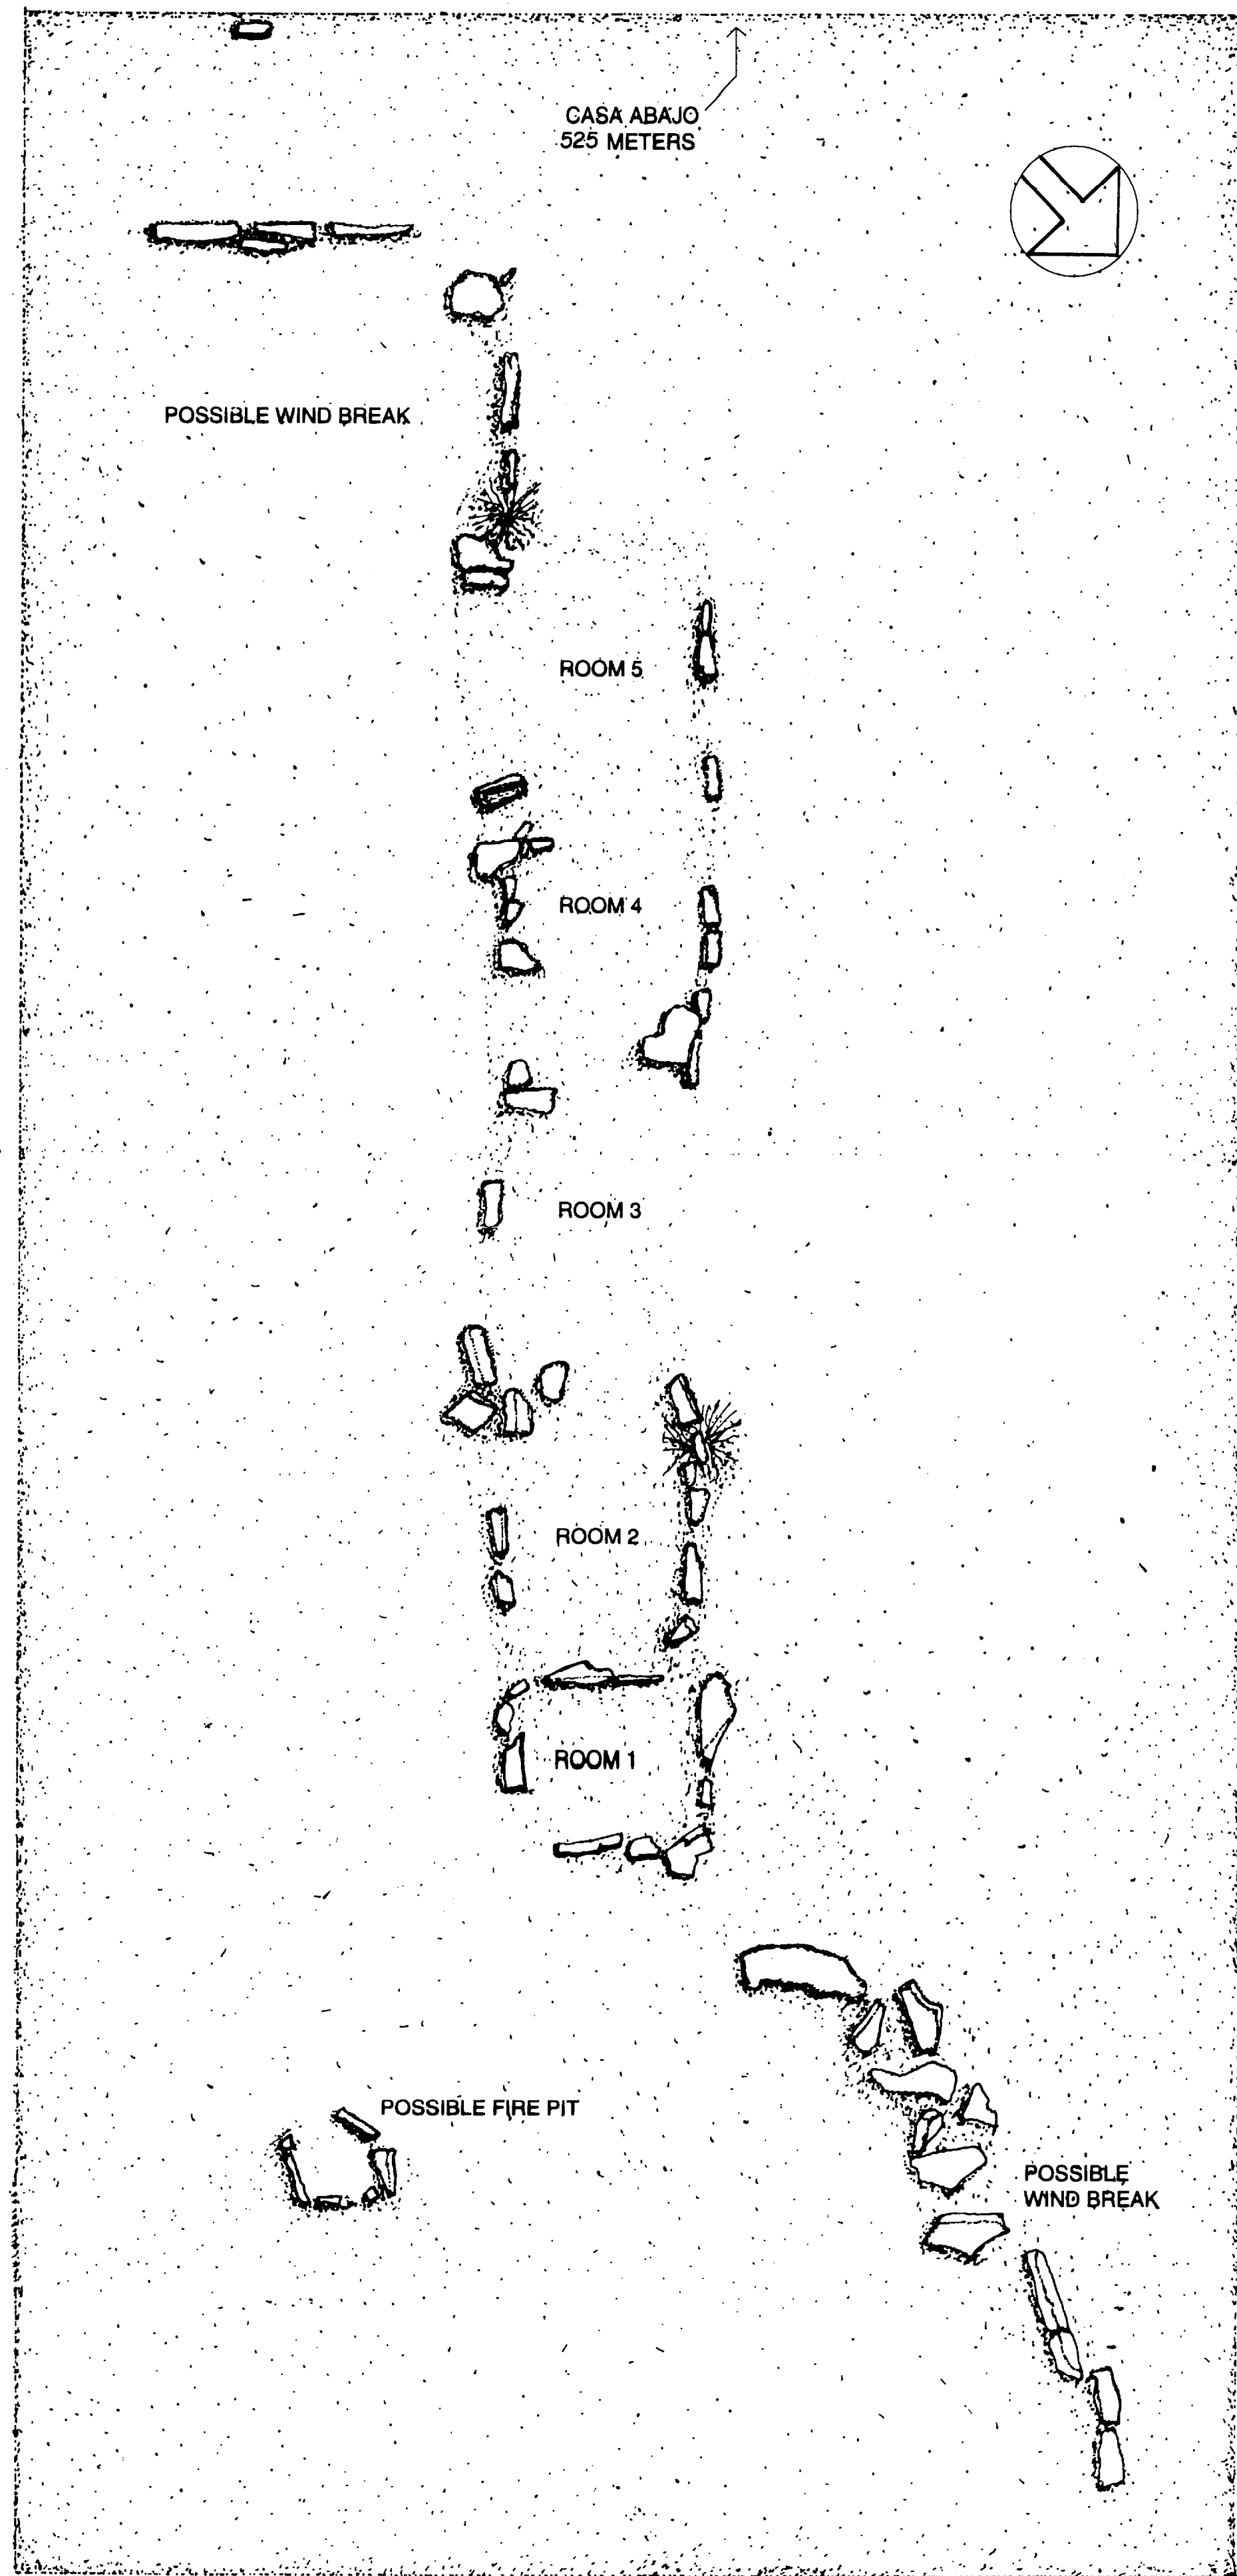


SITE PLAN - P1 HABITATION

SCALE : 1/4" = 1' - 0"

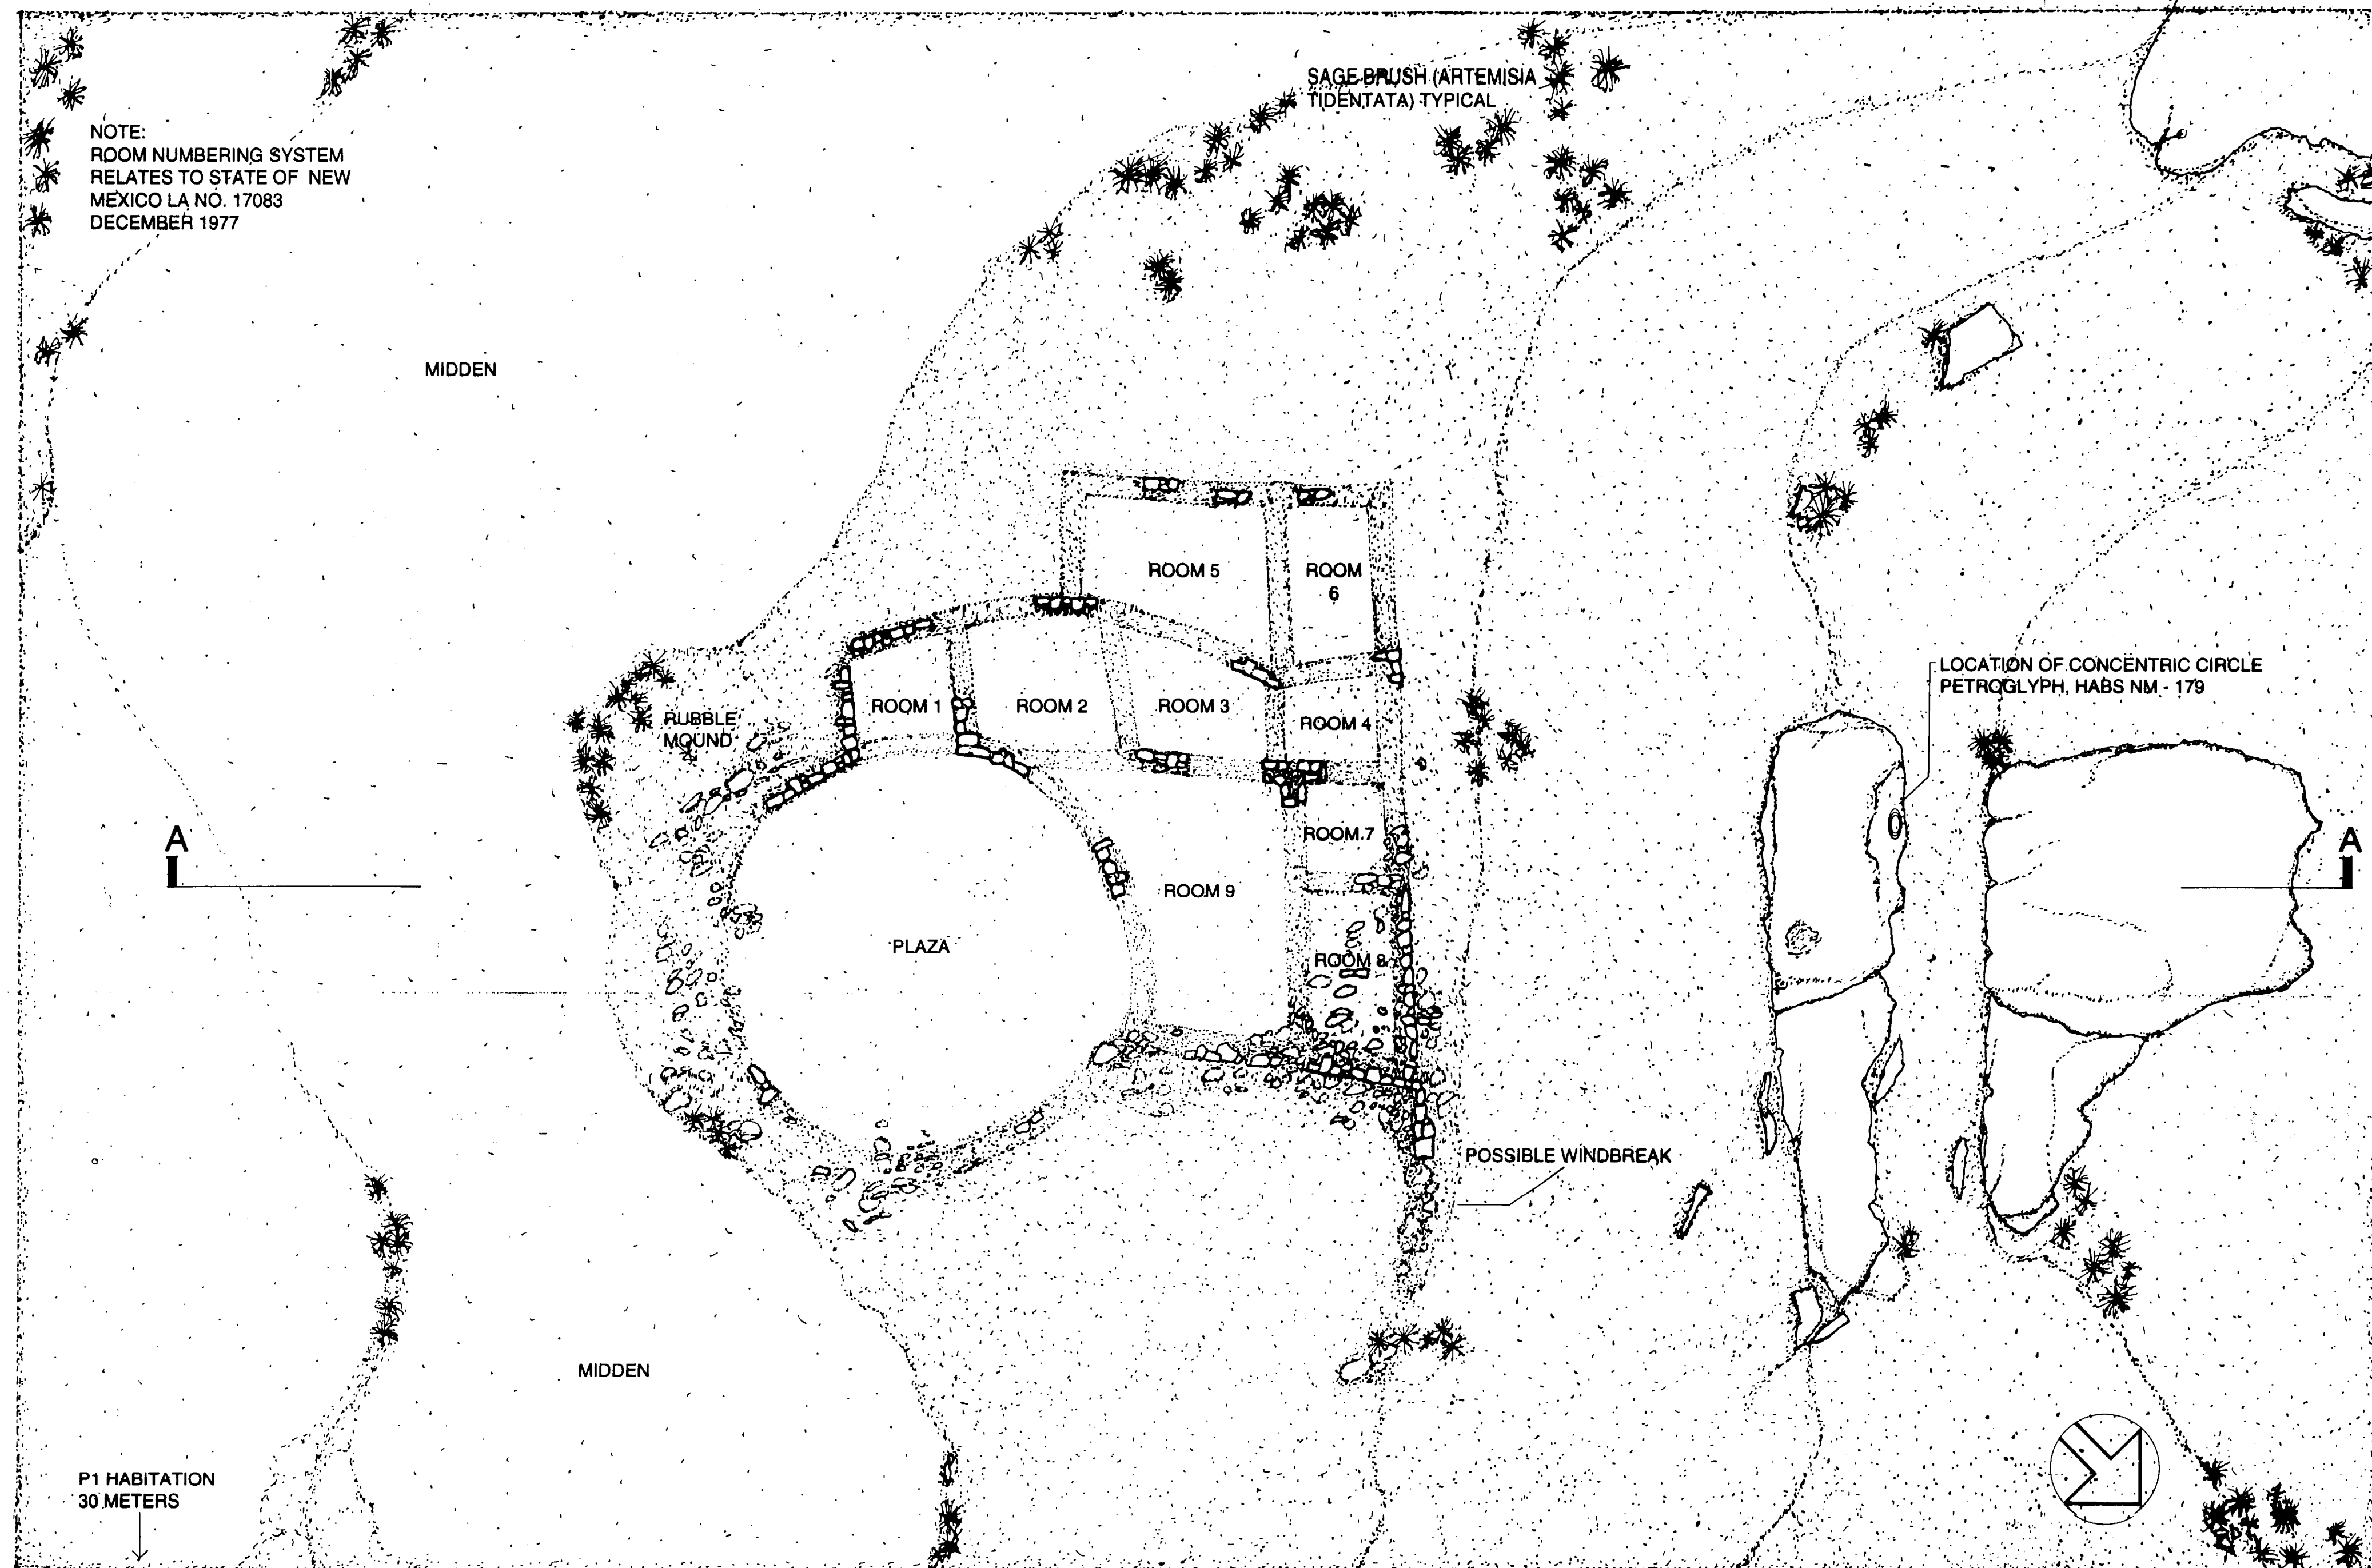


SITE PLAN - CASA ABAJO

SCALE : 1/8" = 1' - 0"

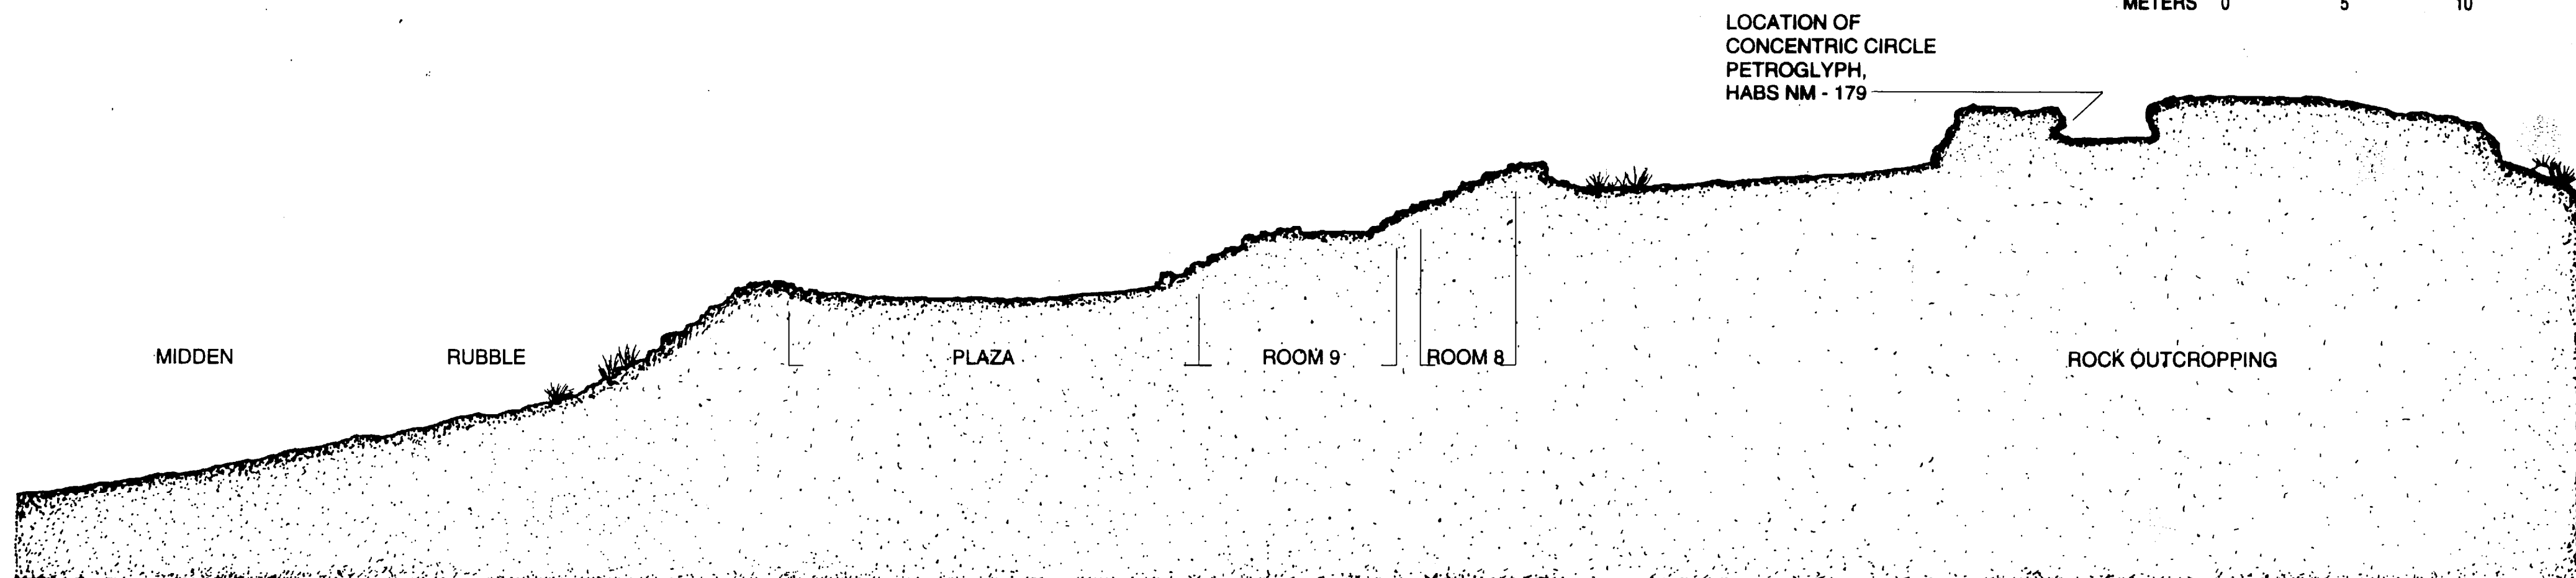

SECTION A - A

SCALE : 1/8" = 1' - 0"

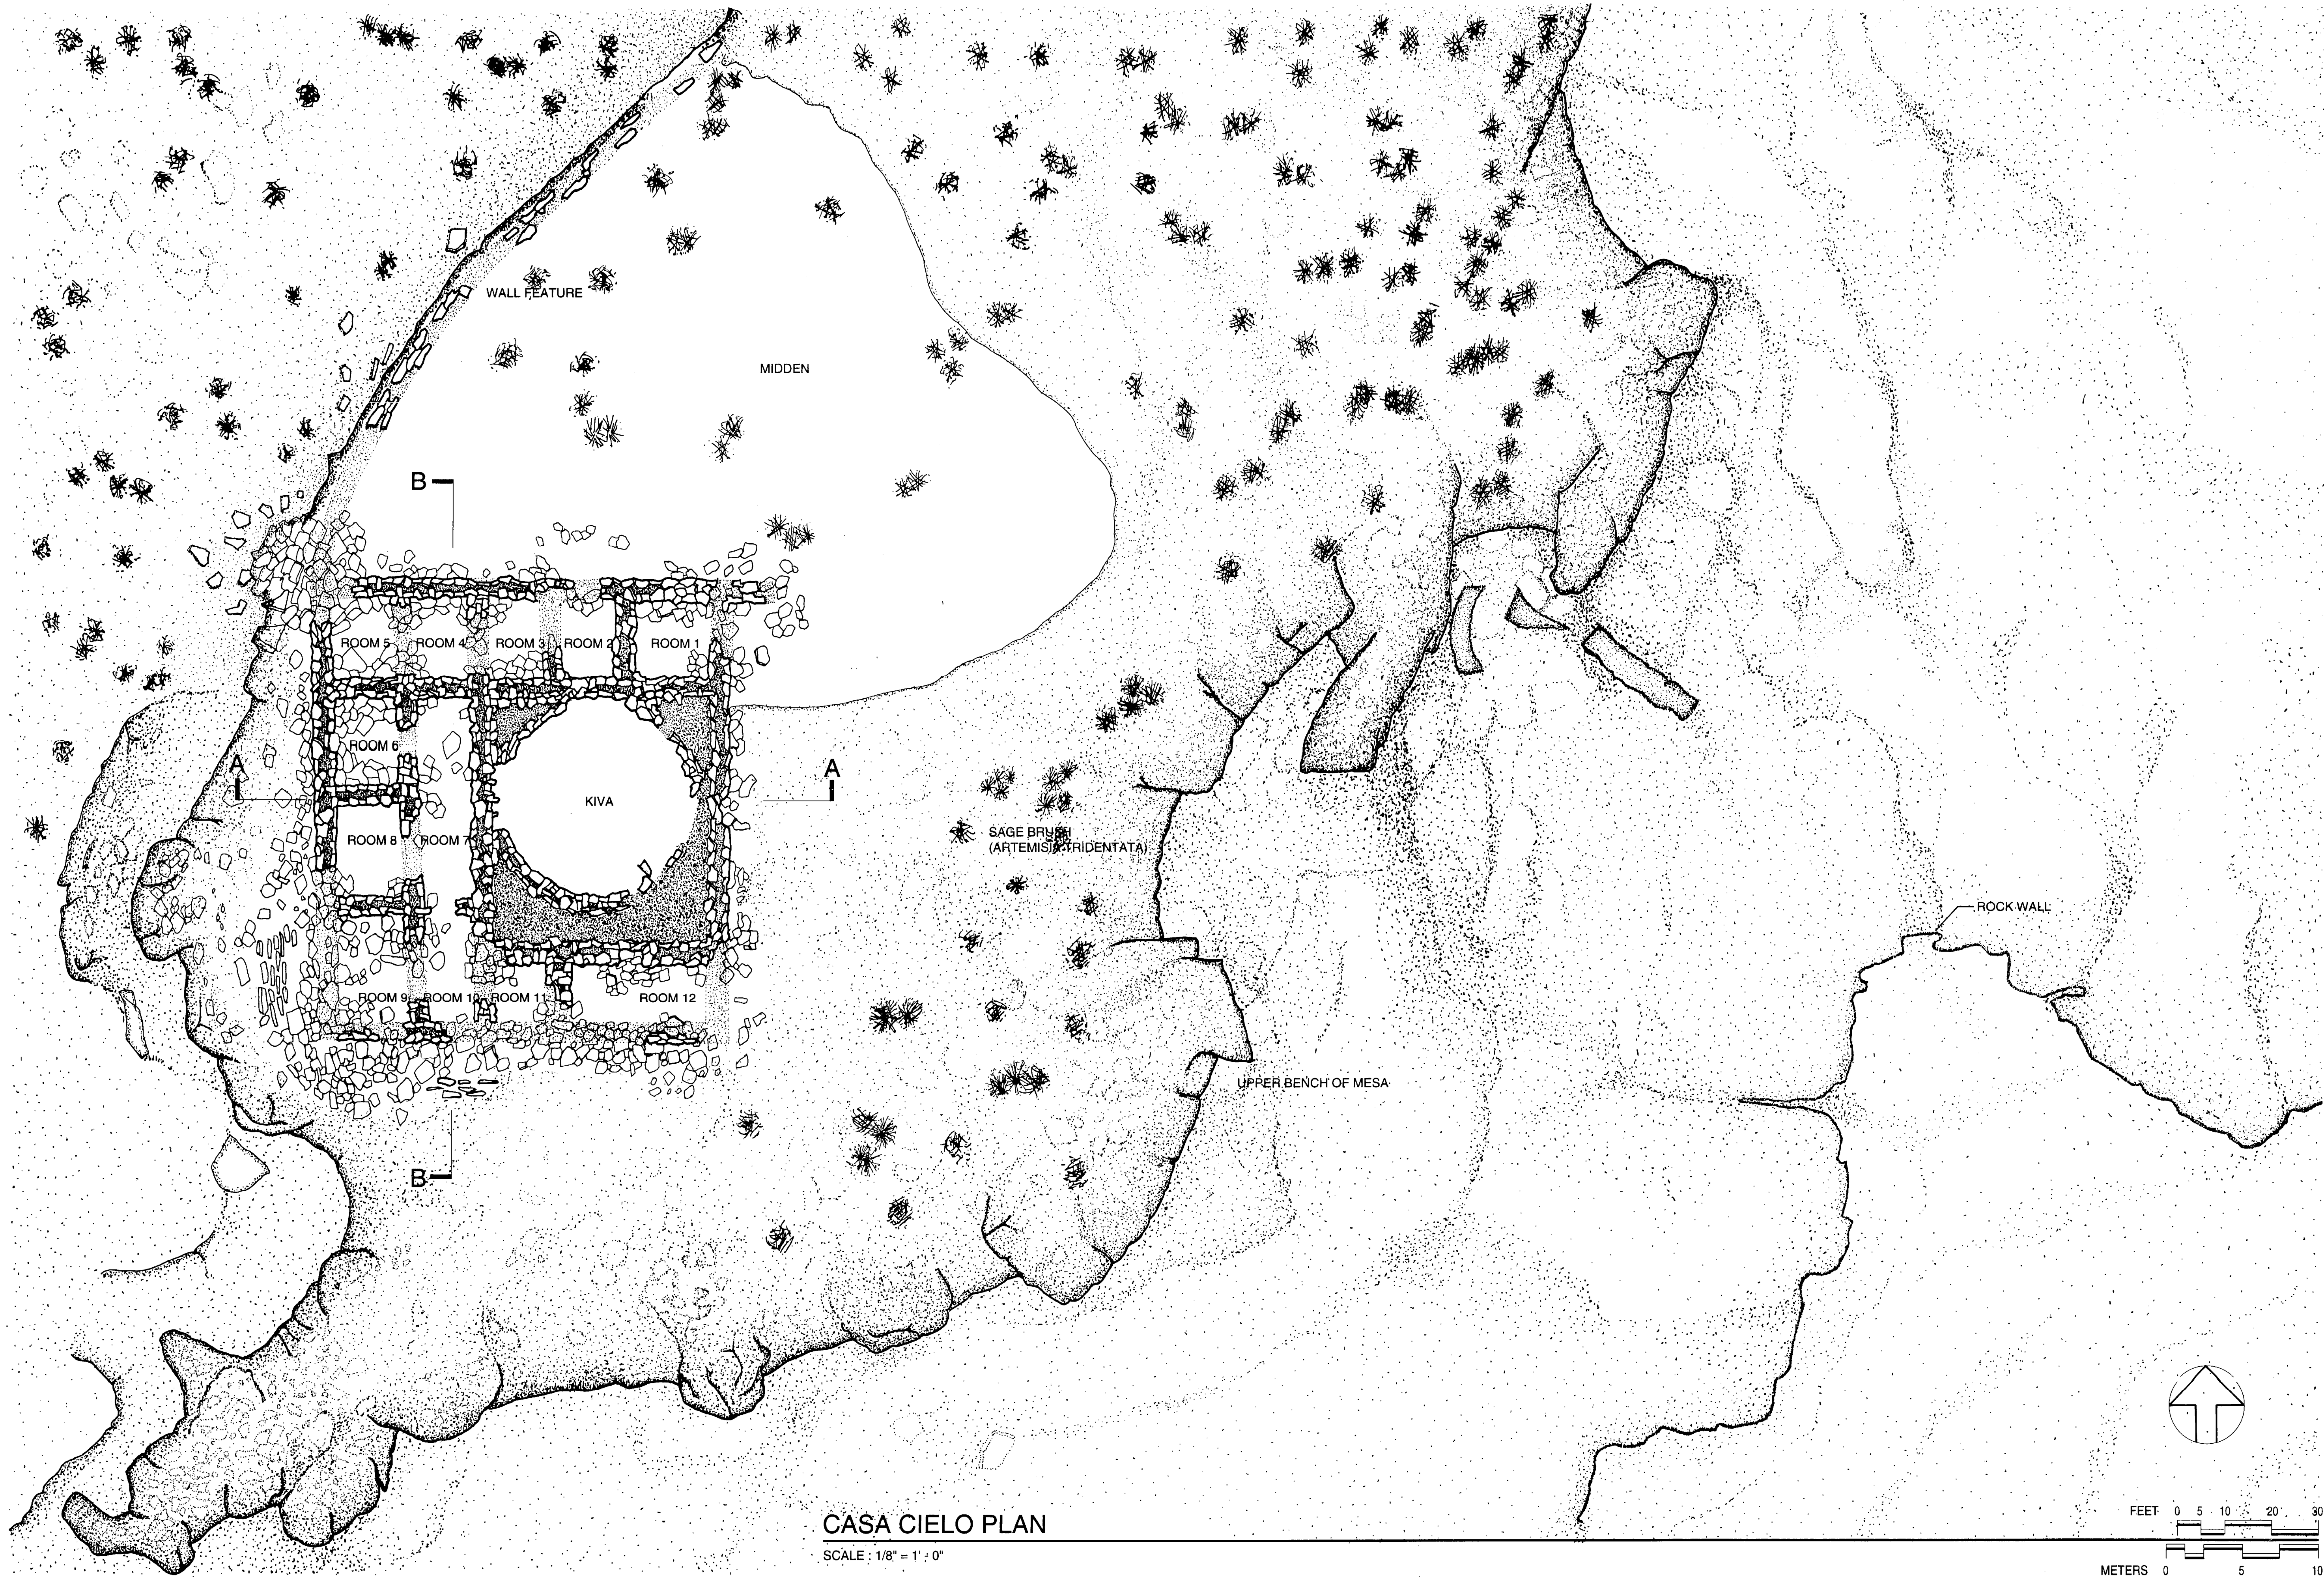

CASA CIELO PLAN
SCALE : 1/8" = 1' : 0"

DRAWN BY: COYE WARDELL

ROCKY MOUNTAIN REGIONAL OFFICE / DENVER
NATIONAL PARK SERVICE
UNITED STATES DEPARTMENT OF THE INTERIOR

CHACO OUTLIERS

INDIAN CREEK

NAME AND LOCATION OF STRUCTURE
INDIAN CREEK, CASA CIELO

CROWNPOINT VICINITY
MCKINLEY COUNTY


NEW MEXICO

SURVEY NO.
NM-179 B

HISTORIC AMERICAN
BUILDINGS SURVEY
SHEET 1 OF 2 SHEETS



UNIVERSITY OF
UTAH LIBRARY

IF REPRODUCED, PLEASE CREDIT HISTORIC AMERICAN BUILDINGS SURVEY, NATIONAL PARK SERVICE, NAME OF DELINEATOR, DATE OF THE DRAWING

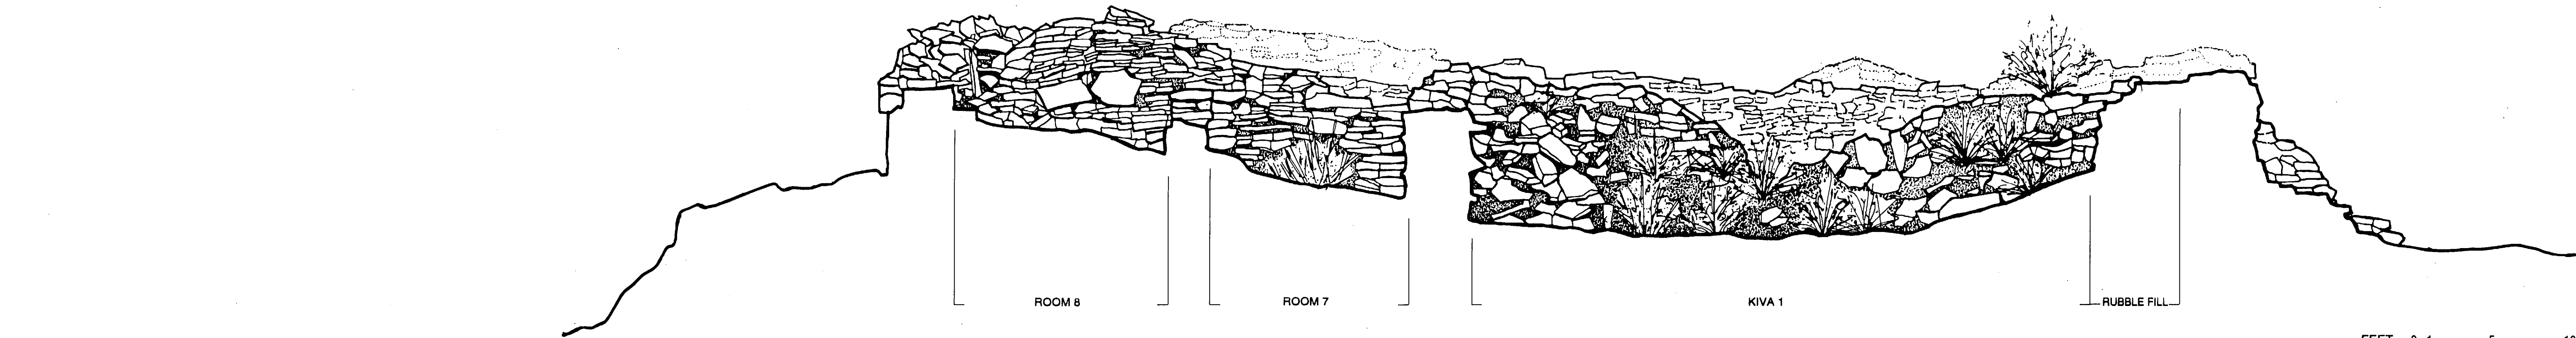



SECTION A - A

SCALE : 3/8" = 1' - 0"

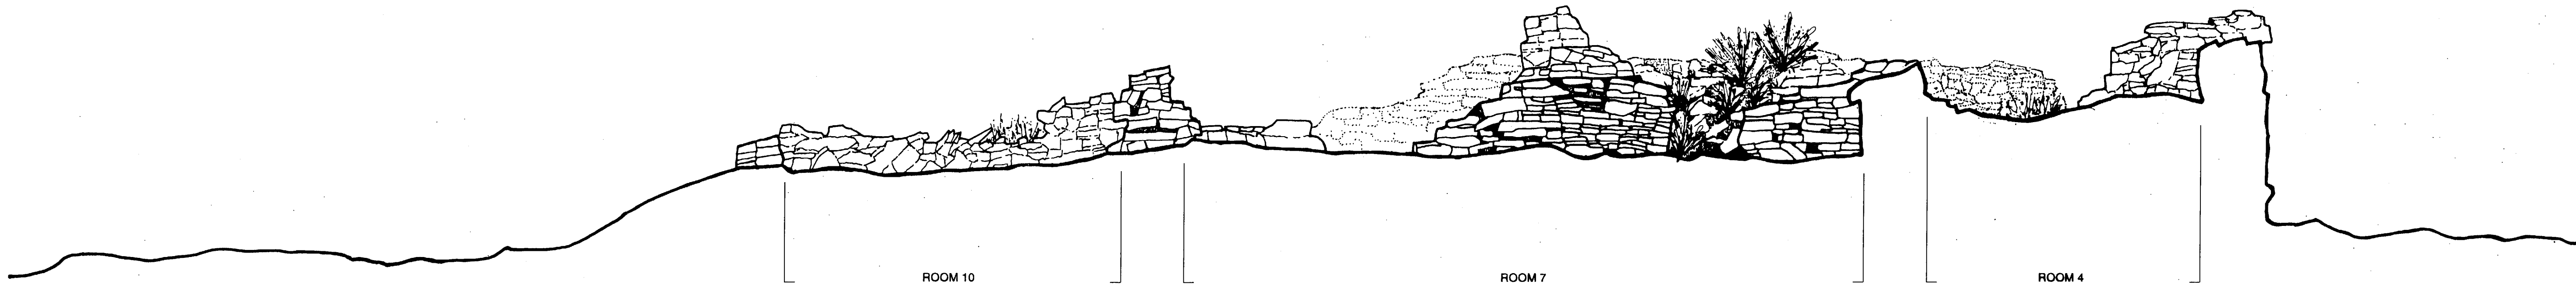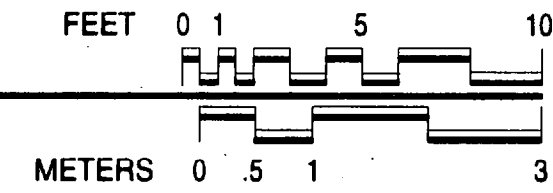



SECTION B - B

SCALE : 3/8" = 1' - 0"

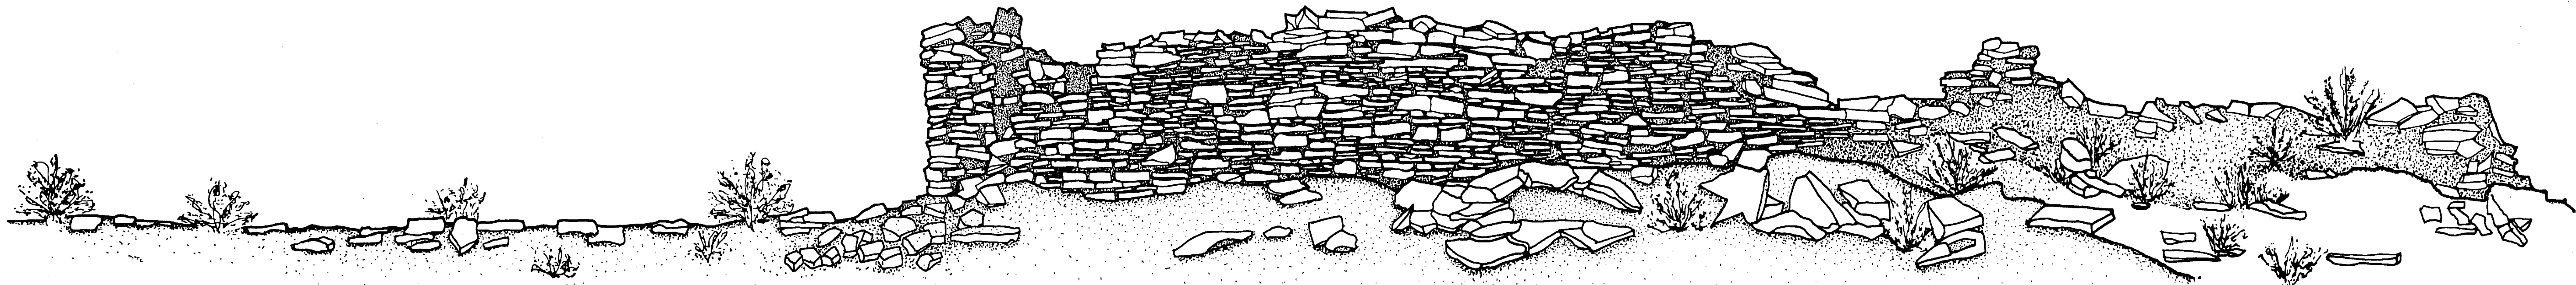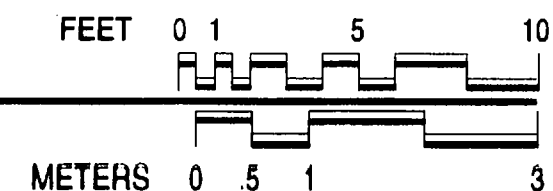


WEST ELEVATION

SCALE : 3/8" = 1' - 0"

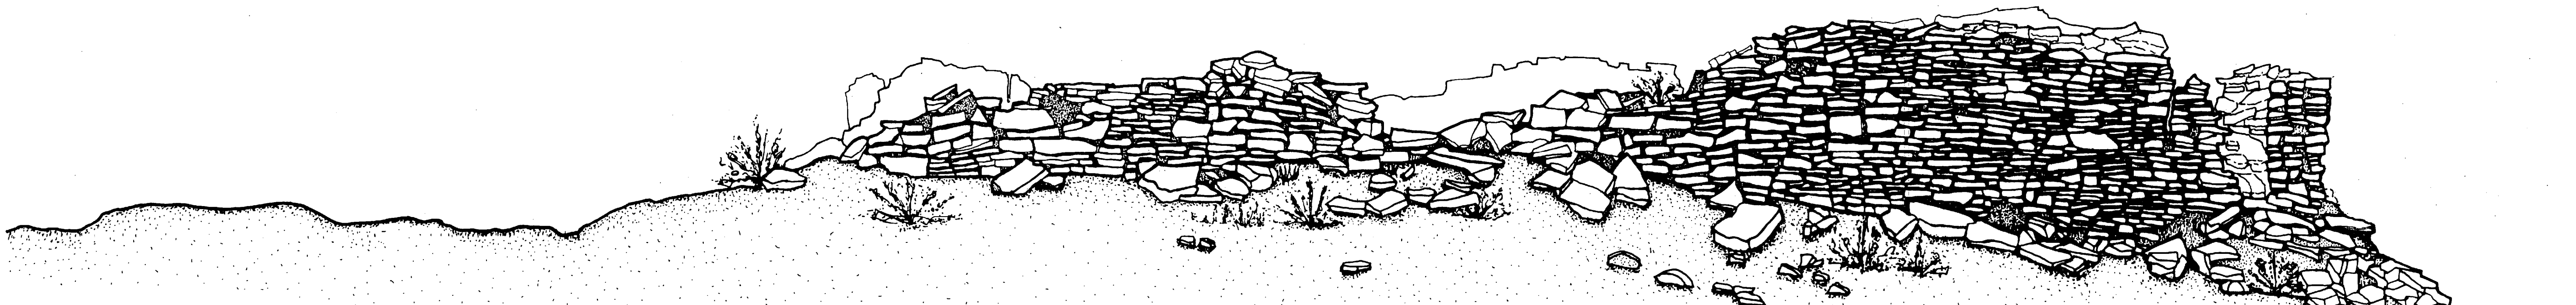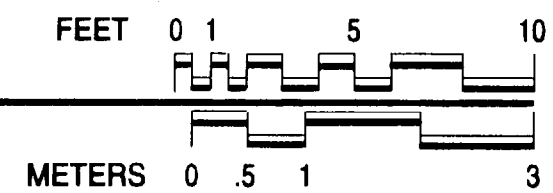

NORTH ELEVATION

SCALE : 3/8" = 1' - 0"

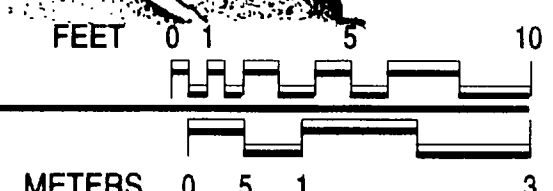

DRAWN BY: COYE WARDELL

ROCKY MOUNTAIN REGIONAL OFFICE / DENVER
NATIONAL PARK SERVICE
UNITED STATES DEPARTMENT OF THE INTERIOR

CHACO OUTLIERS

INDIAN CREEK

NAME AND LOCATION OF STRUCTURE
INDIAN CREEK, CASA CIELO
CROWNPPOINT VICINITY
MCKINLEY COUNTY
NEW MEXICO

SURVEY NO.
NM-179 B

HISTORIC AMERICAN
BUILDINGS SURVEY
SHEET 2 OF 2 SHEETS

UNIVERSITY OF
NEW MEXICO

IF REPRODUCED, PLEASE CREDIT HISTORIC AMERICAN BUILDINGS SURVEY, NATIONAL PARK SERVICE, NAME OF DELINEATOR, DATE OF THE DRAWING