




TREE SHAPE	ABBREVIATION	COMMON NAME	SCIENTIFIC NAME
	P.W.	Arizona Sycamore	Platanaceae Platanus wrightii
	S.S.	Western Soapberry	Sapindaceae Sapindus saponaria
	J.M.	Arizona Walnut	Juglandaceae Juglans major
	J	Juniper	Juniperus
	P.V.	Velvet Mesquite	Fabaceae Prosopis velutina
	A.G.	Catclaw Acacia	Fabaceae Acacia greggii
	M.A.	Mimosa	Fabaceae Mimosa aculeaticarpa
	B.C.	Netleaf Hackberry	Ulmaceae Celtis laevigata
	C.L.	Desertwillow	Bignoniaceae Chilopsis linearis
	L.T.	Creosote Bush	Zygophyllaceae Larrea tridentata
	A.T.	Sagebrush	Artemisia tridentia

SYMBOL LEGEND	
M	Montezuma Castle model.
R.W.	Retaining Wall.
	Side Walk.
	Bench.
	Fence.


Site Plan  
SCALE 1/25" = 1'-0"




Level 1 Reflected Ceiling Plan  
SCALE 1/2" = 1'-0"

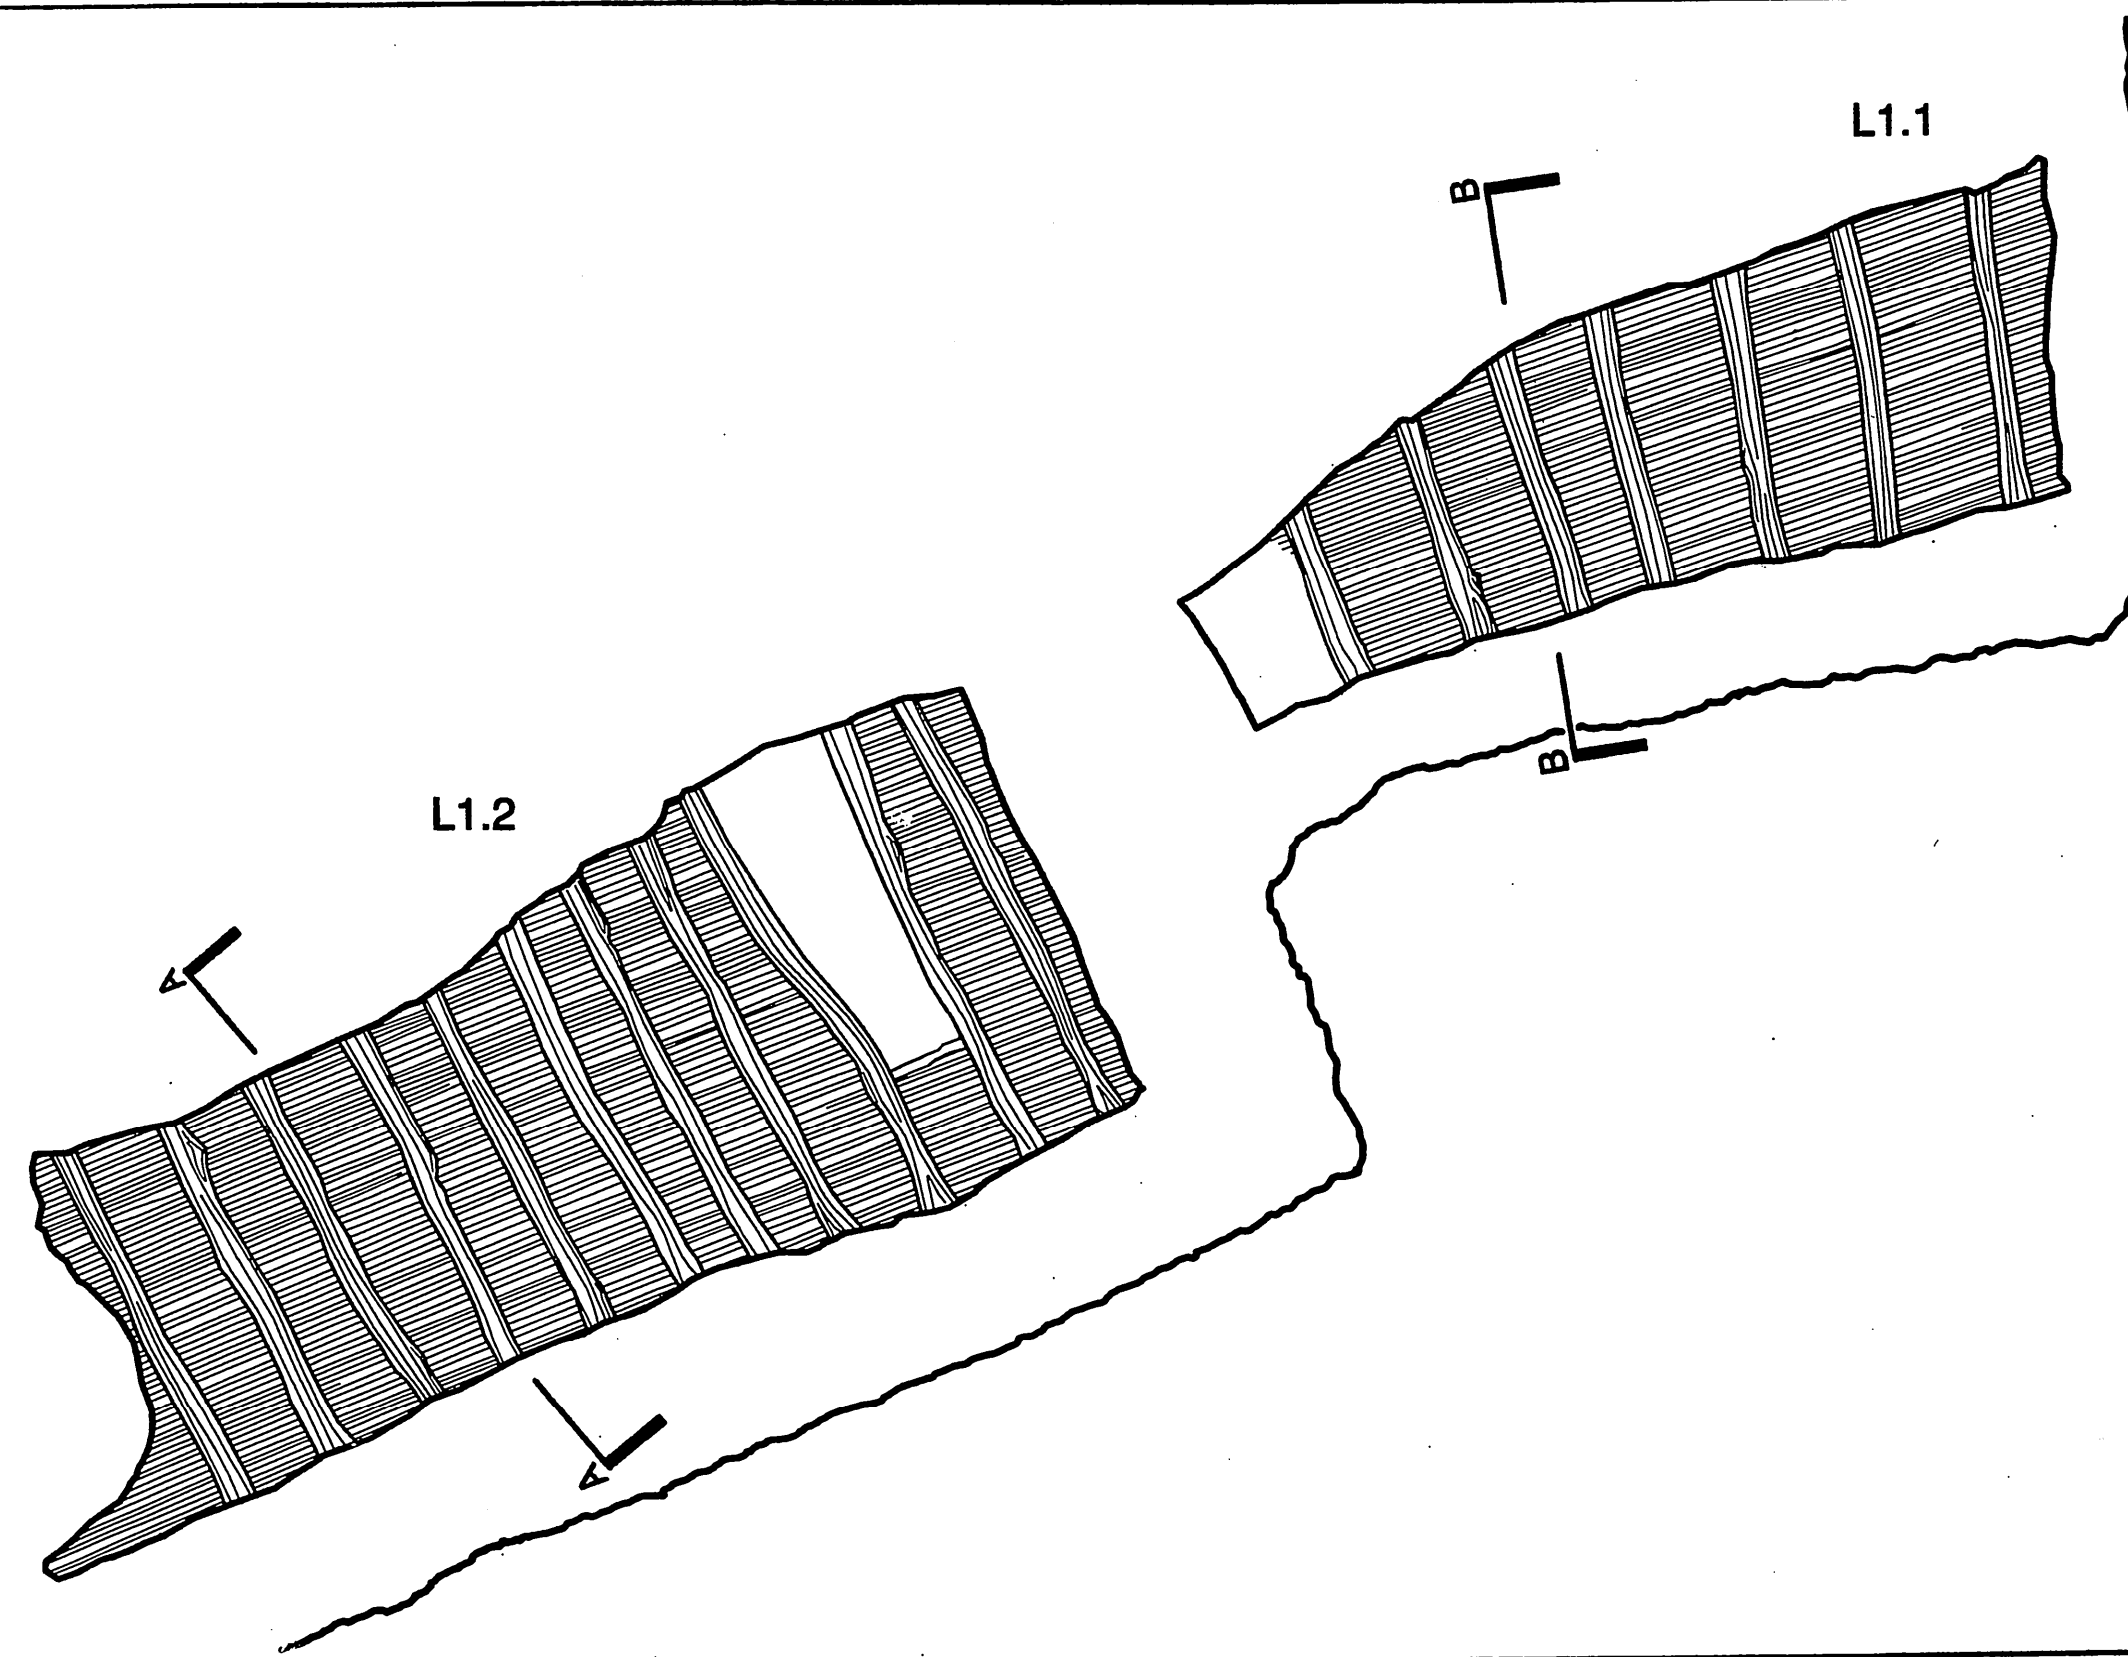

Level 1 Floor Plan  
SCALE 1/2" = 1'-0"

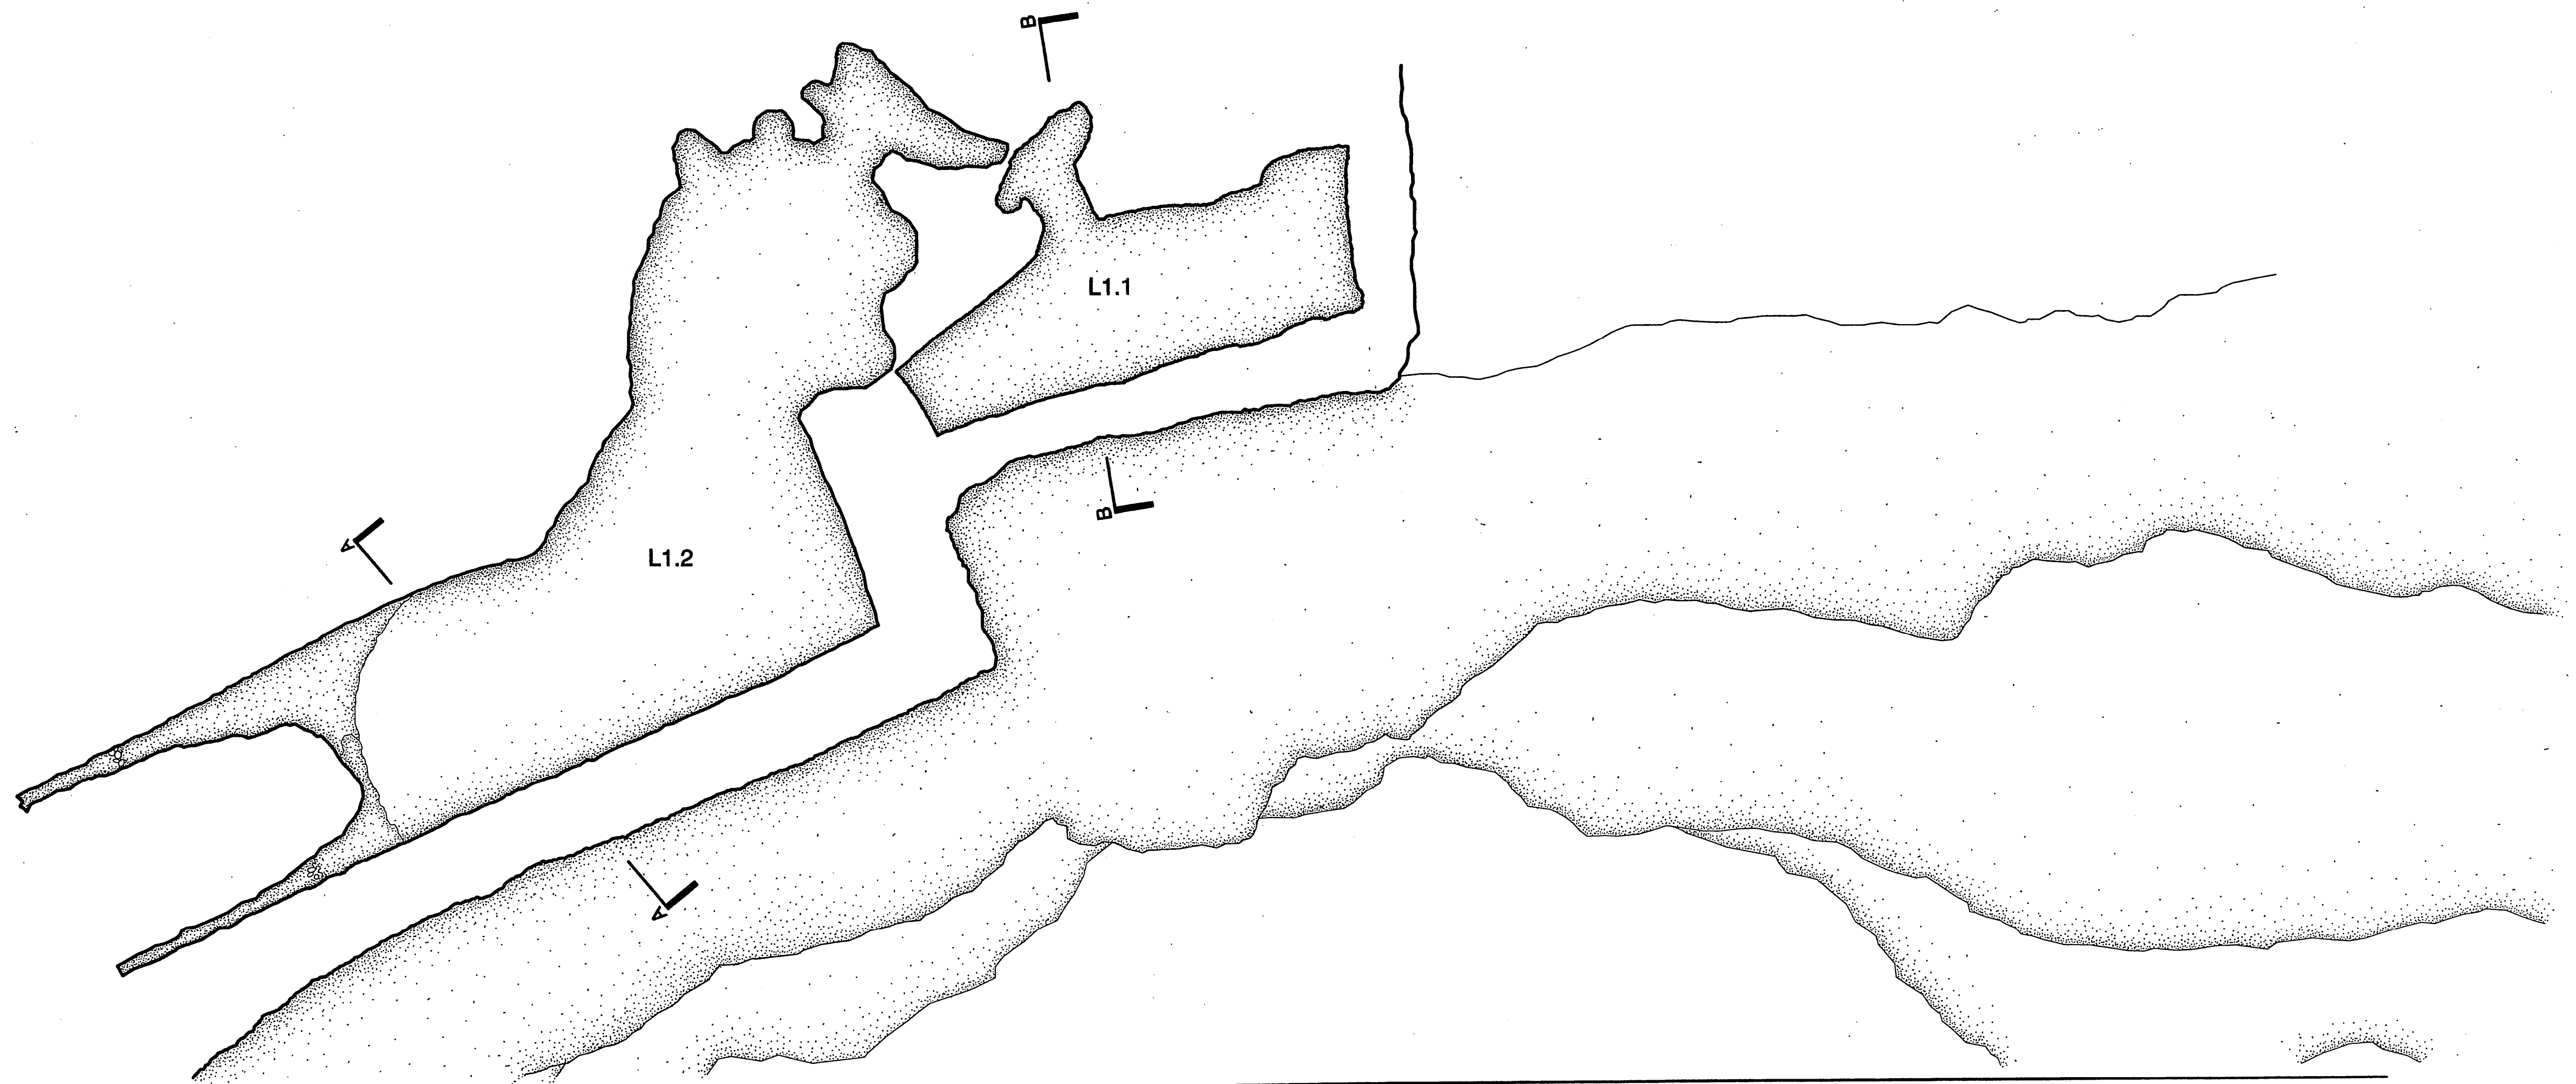

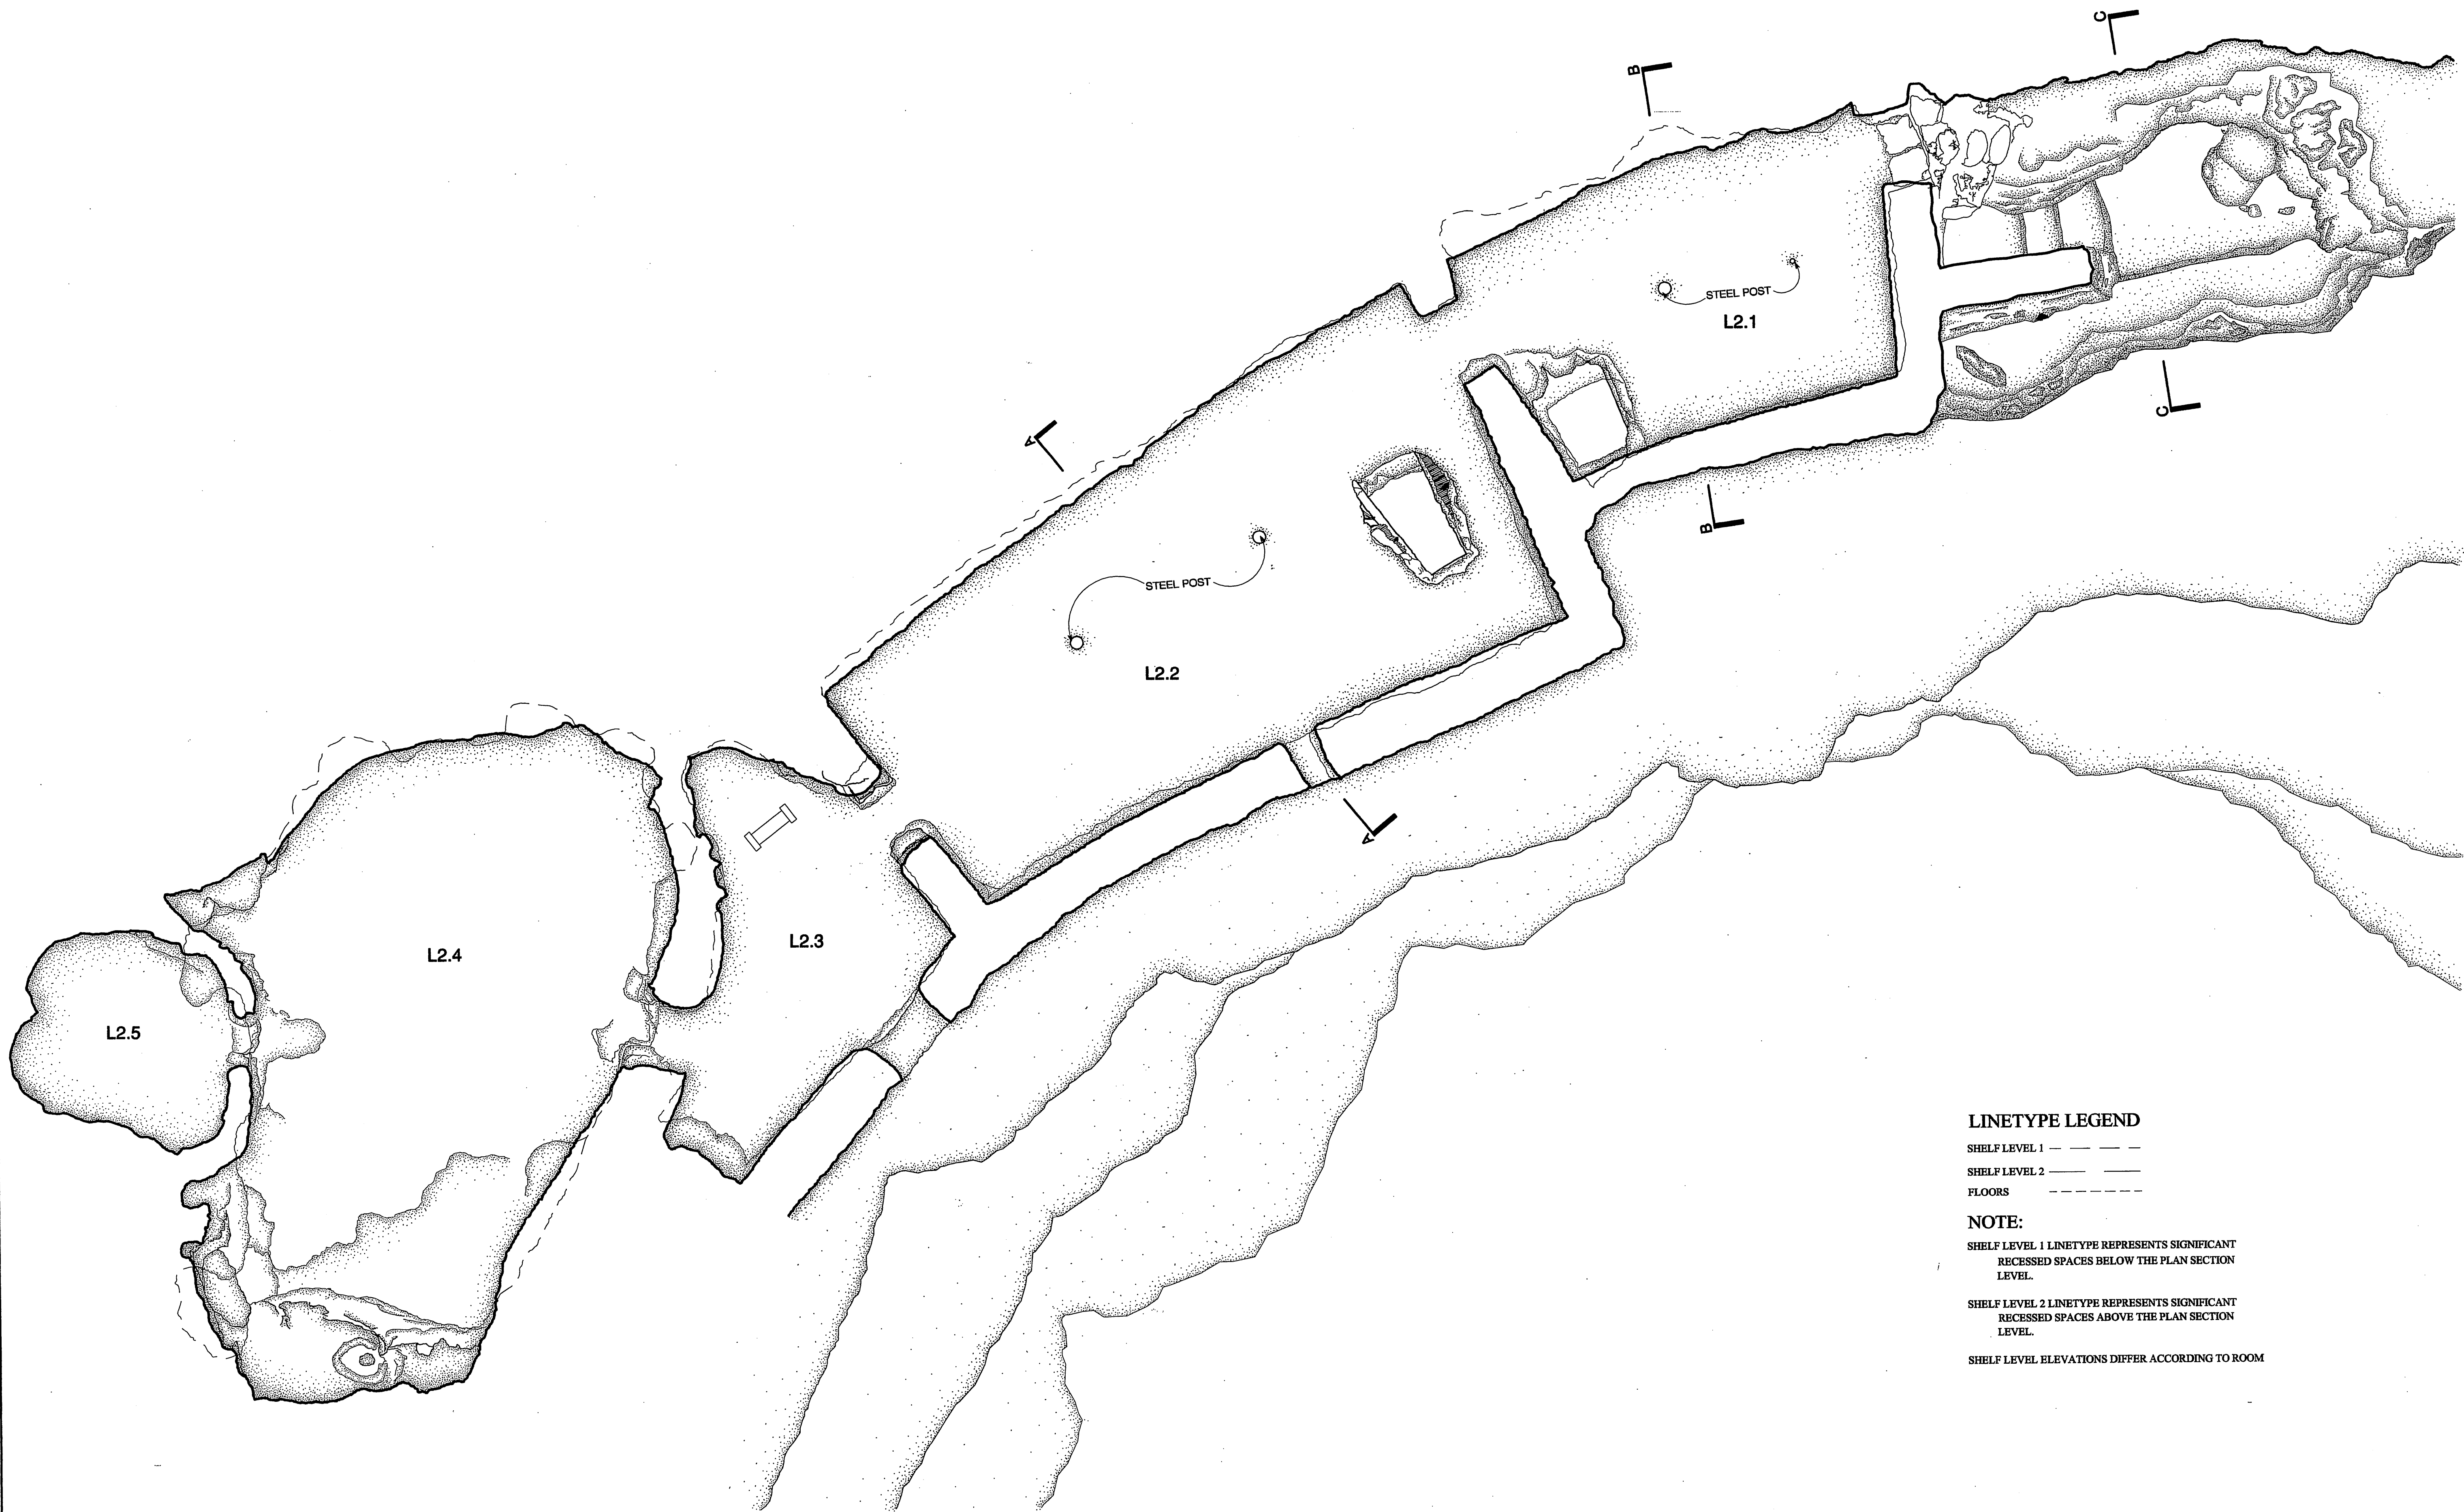

**LINETYPE LEGEND**

SHELF LEVEL 1 — — — —  
SHELF LEVEL 2 — — — —  
FLOORS - - - - -

**NOTE:**

SHELF LEVEL 1 LINETYPE REPRESENTS SIGNIFICANT  
RECESSED SPACES BELOW THE PLAN SECTION  
LEVEL.


SHELF LEVEL 2 LINETYPE REPRESENTS SIGNIFICANT  
RECESSED SPACES ABOVE THE PLAN SECTION  
LEVEL.

SHELF LEVEL ELEVATIONS DIFFER ACCORDING TO ROOM

Level 2 Floor Plan

SCALE 1/2" = 1'-0"



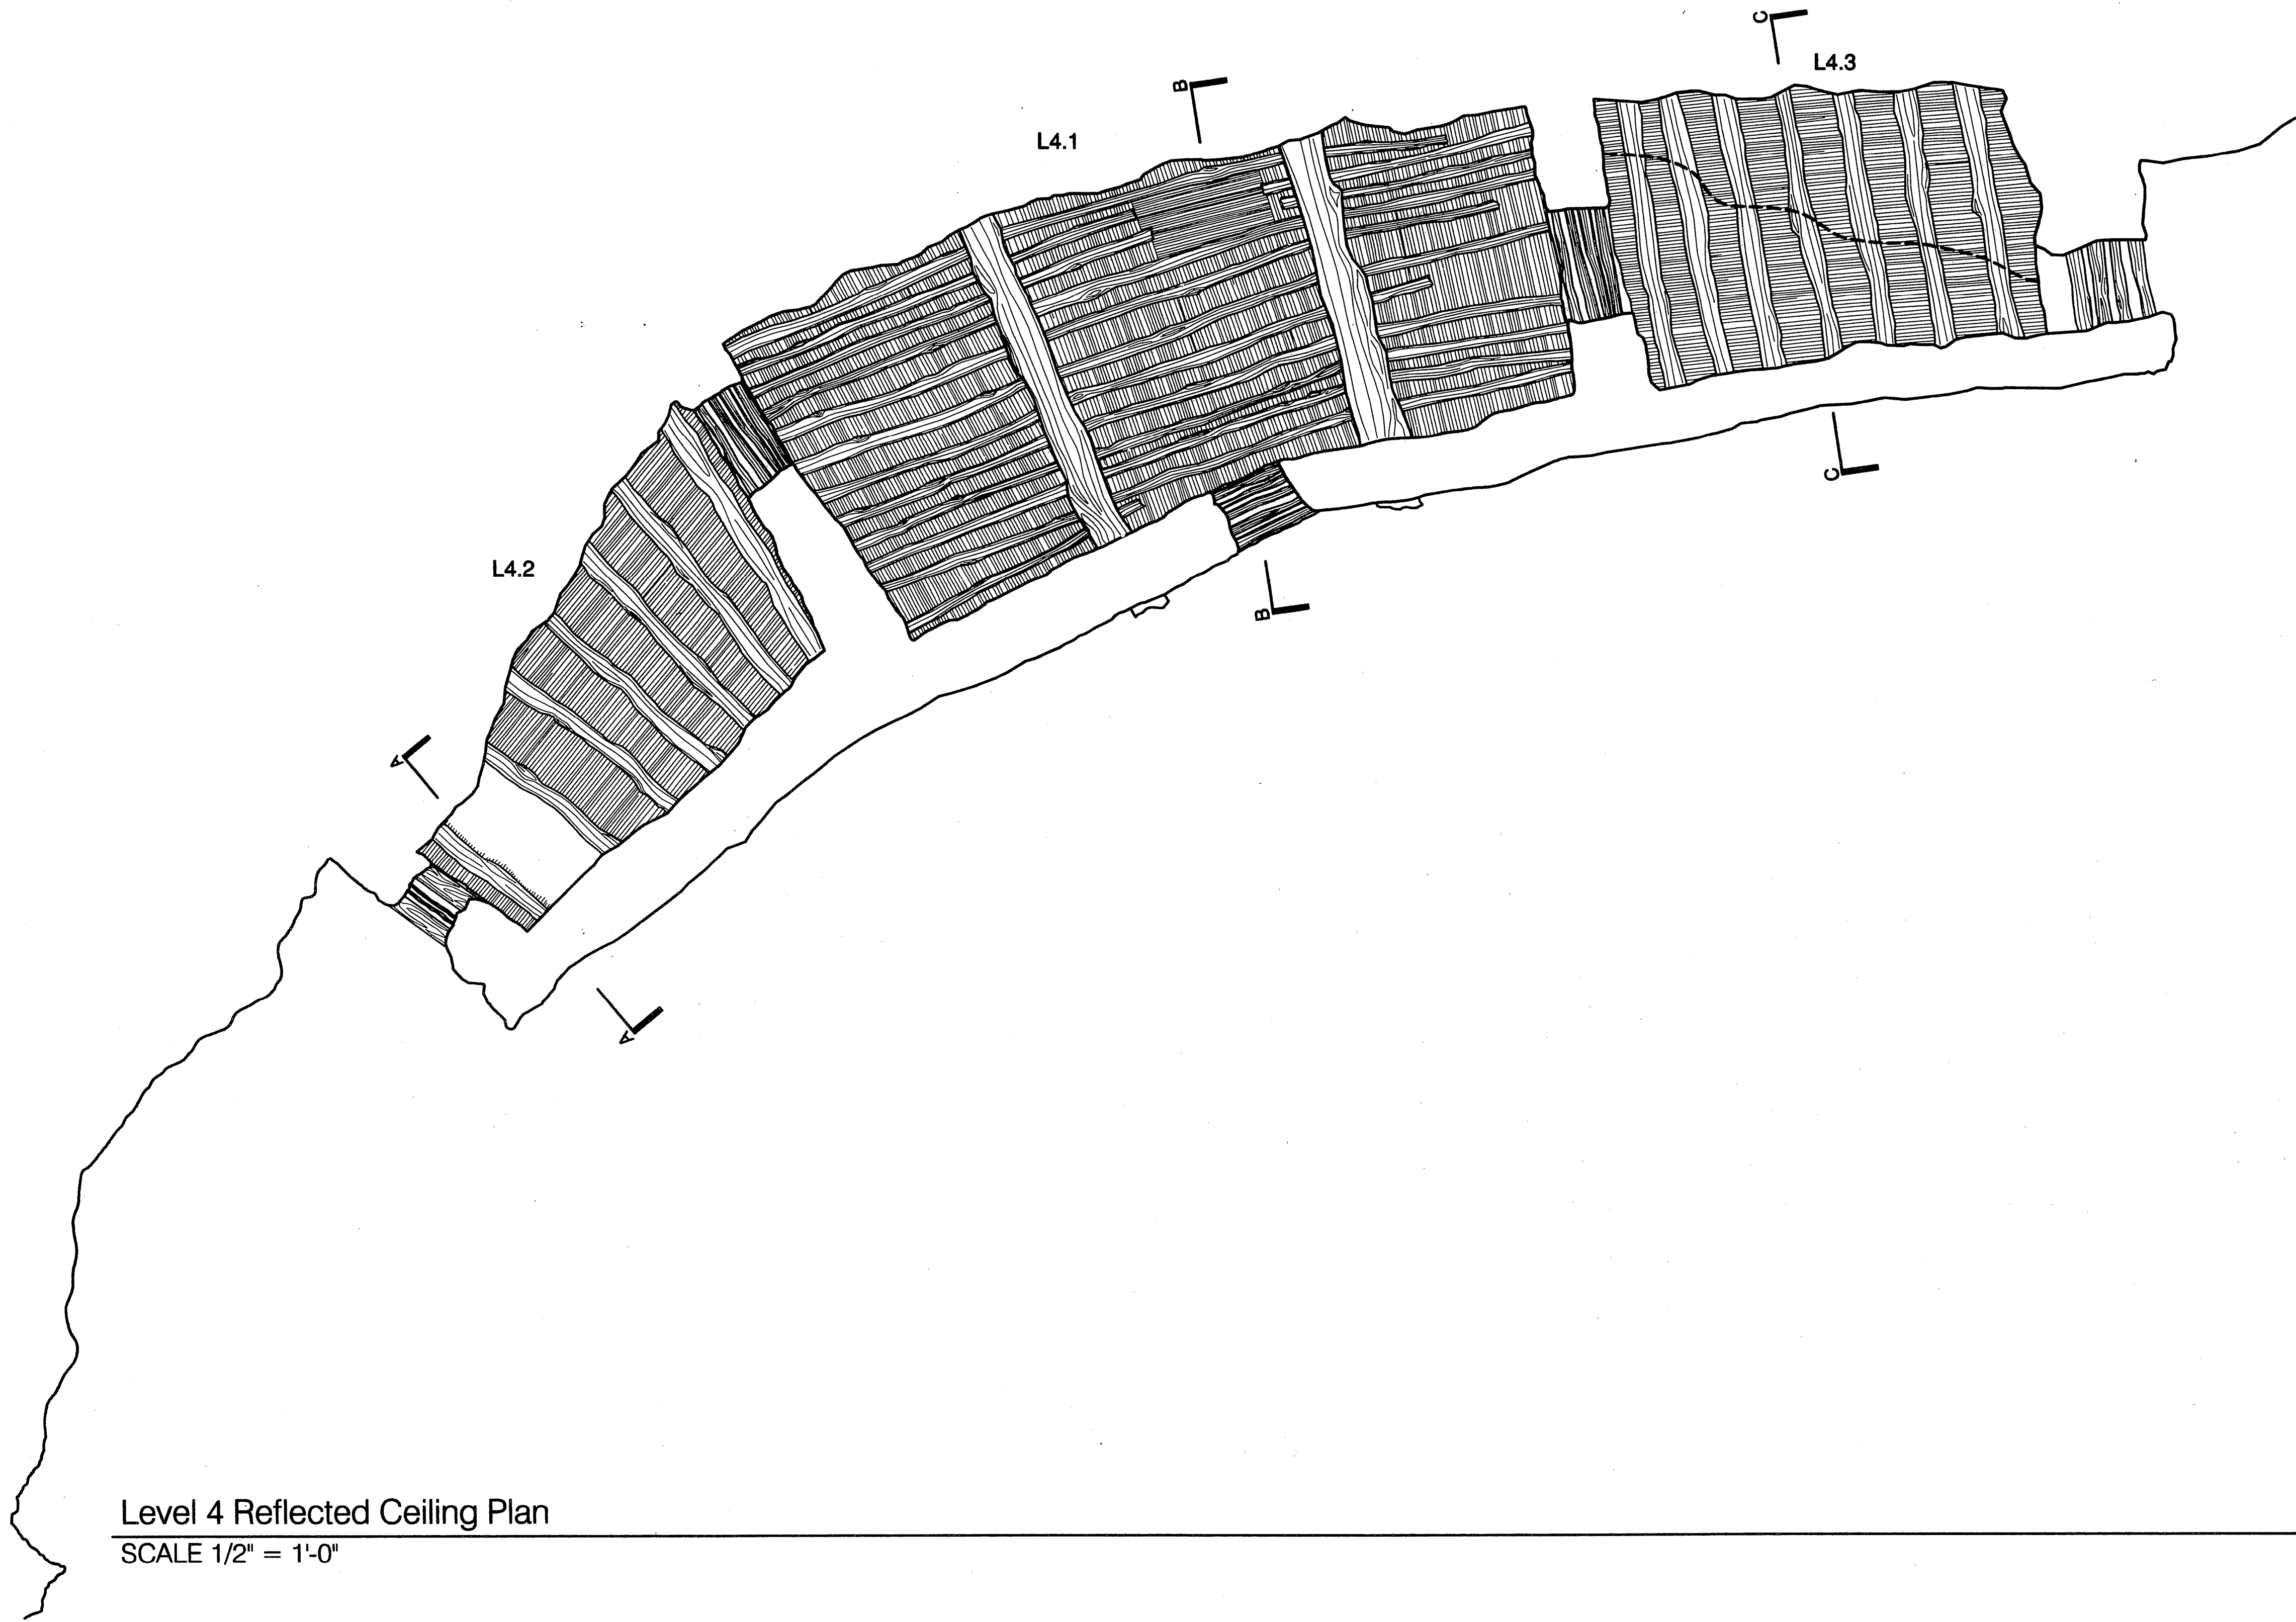

Level 4 Reflected Ceiling Plan  
SCALE 1/2" = 1'-0"

DRAWN BY: JEFF DEHAVEN, CHARLES P. KOLARIK

TEXAS A&M UNIVERSITY  
NATIONAL PARK SERVICE  
UNITED STATES DEPARTMENT OF THE INTERIOR

NAME AND LOCATION OF STRUCTURE  
**MONTEZUMA CASTLE**  
Yavapai County


SURVEY NO.  
AZ-151  
Arizona

HISTORIC AMERICAN  
BUILDINGS SURVEY  
SHEET 11 OF 20 SHEET

UNIVERSITY OF CALIFORNIA  
ARCHITECTURAL

IF REPRODUCED, PLEASE CREDIT THE HISTORIC AMERICAN BUILDINGS SURVEY, NATIONAL PARK SERVICE, NAME OF DELINEATOR, DATE OF DRAWING



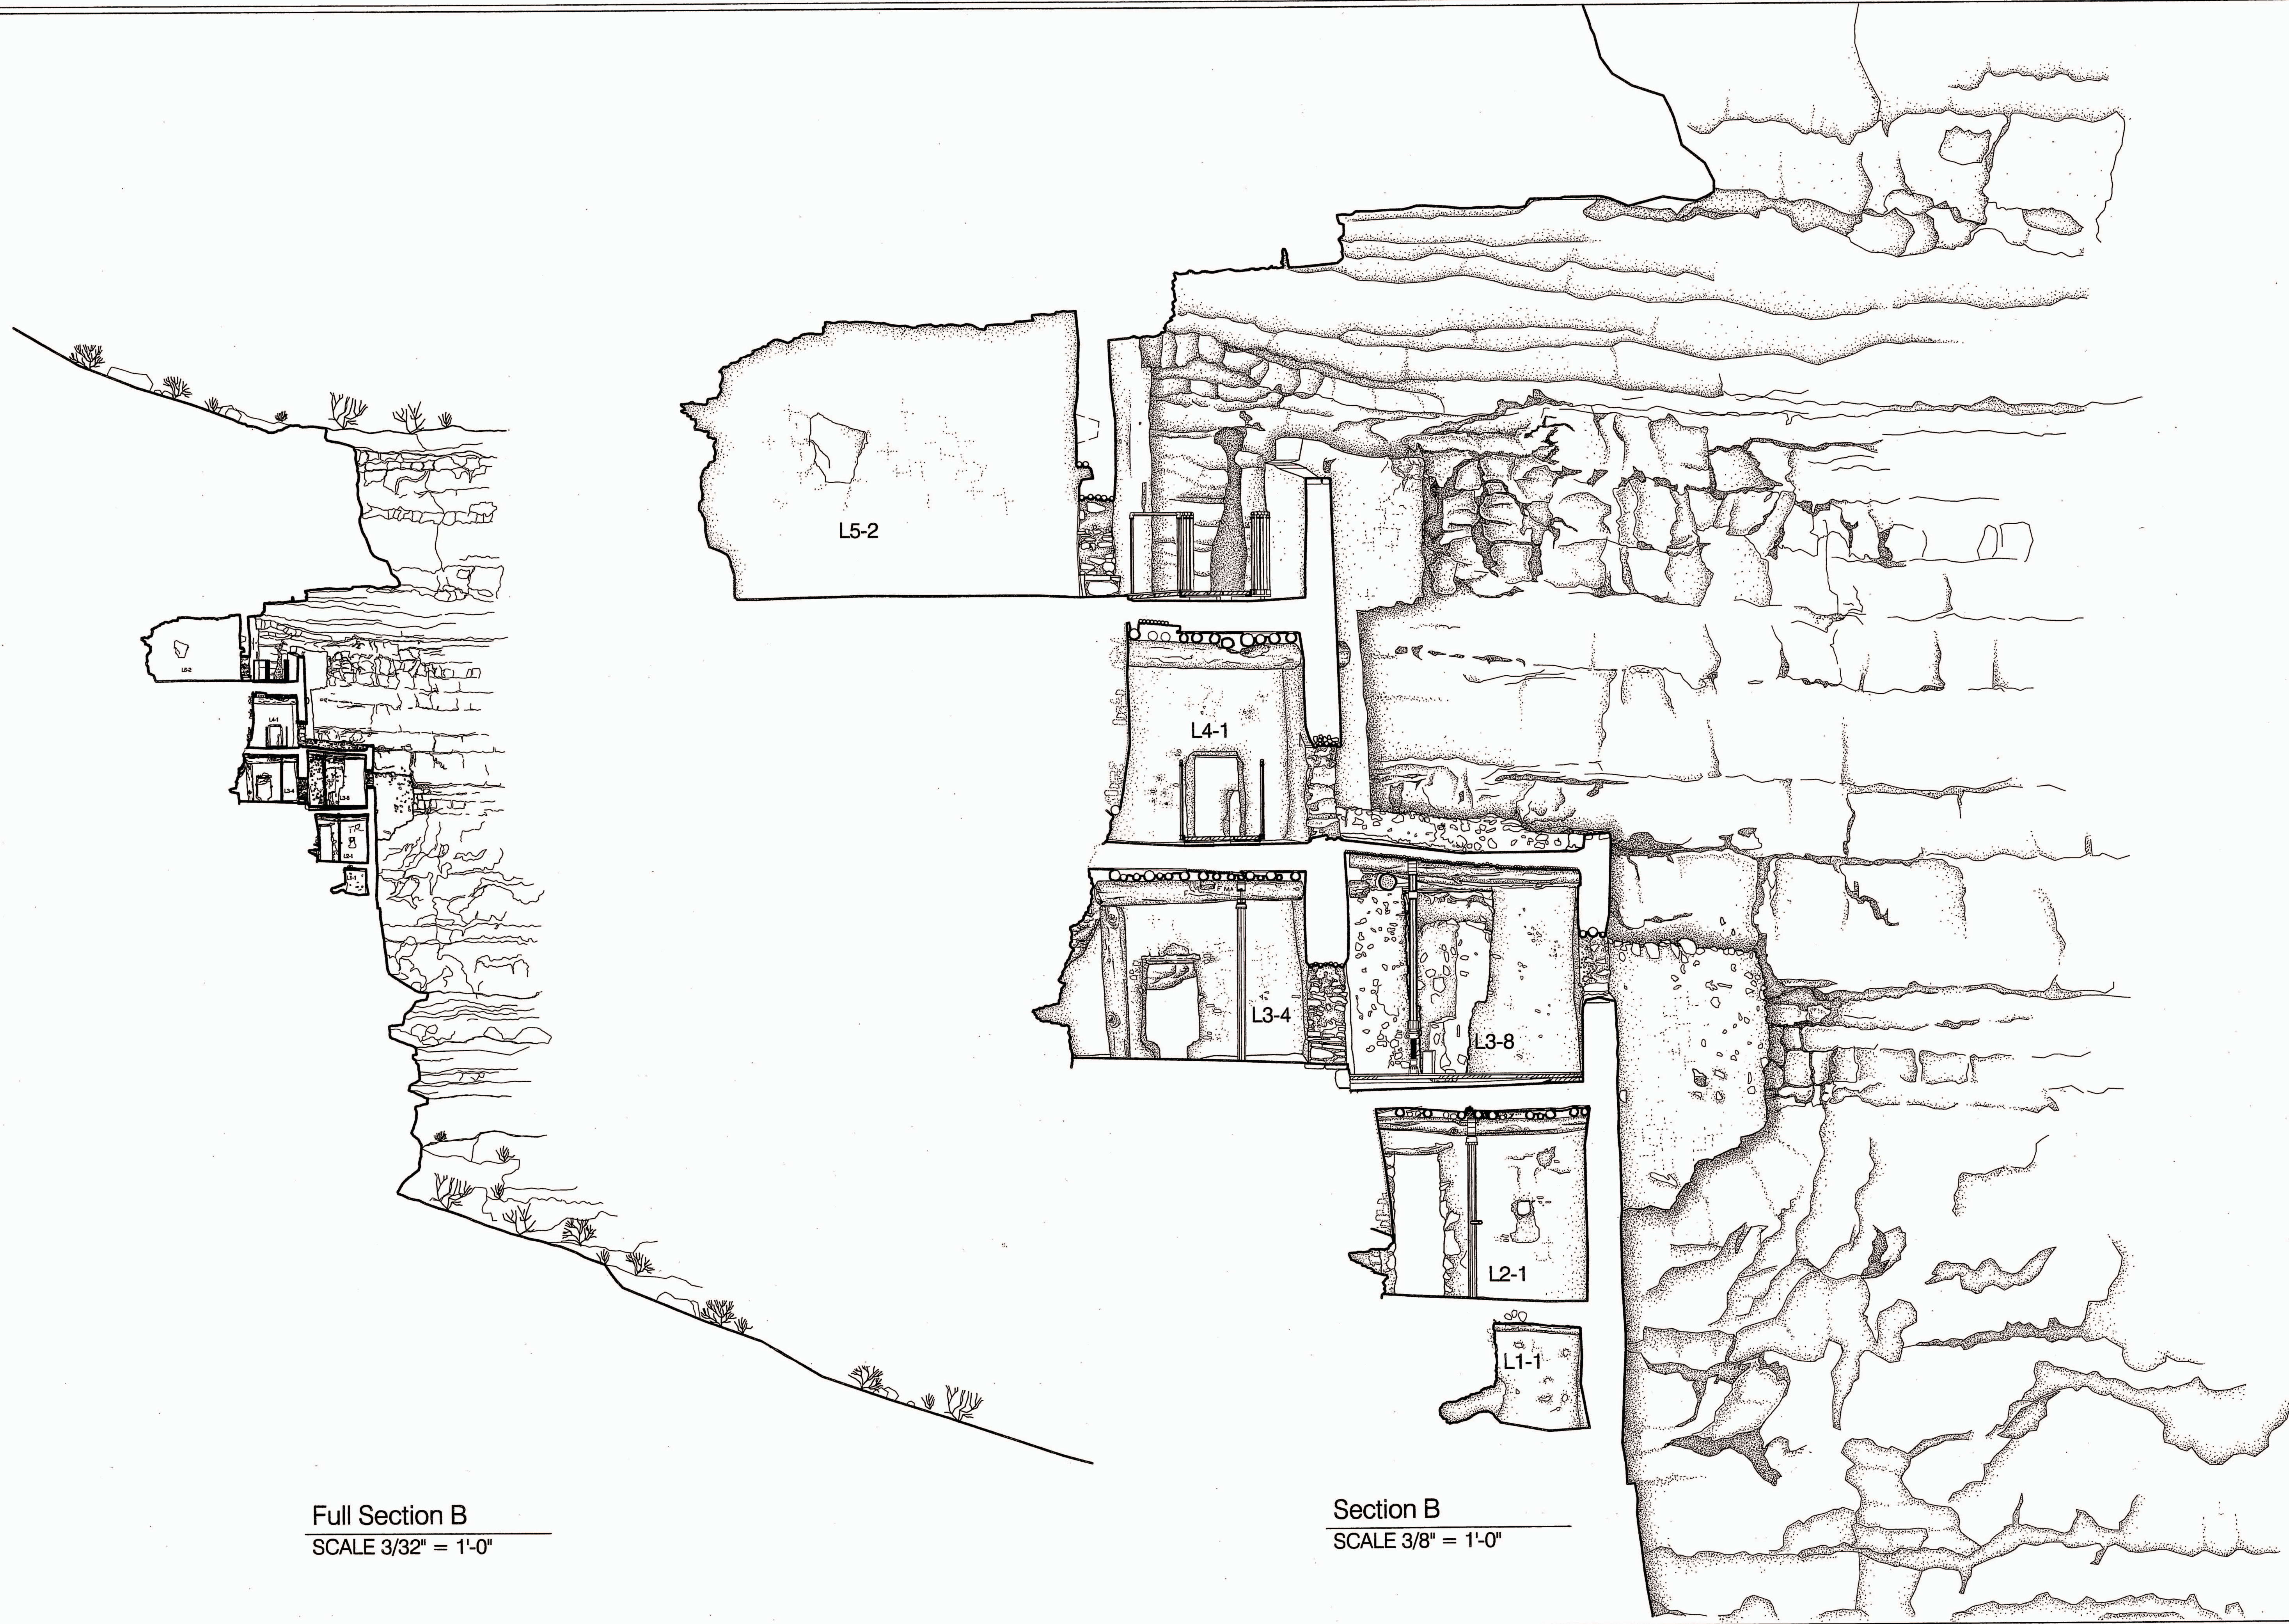

Full Section B  
SCALE 3/32" = 1'-0"

Section B  
SCALE 3/8" = 1'-0"